


PARCELA I.N.4

Uso Industria Nave Nido
 Superficie de parcela 5145,14 m²
 Edificabilidad 4887,88 m²




PUNTO	X	Y
1	438570,334	4497518,993
2	438620,466	4497518,993
3	438626,453	4497513,631
4	438619,938	4497437,743
5	438614,951	4497433,105
6	438564,819	4497433,105
7	438559,832	4497438,467
8	438565,347	4497514,355

----- Area de movimiento de la edificación

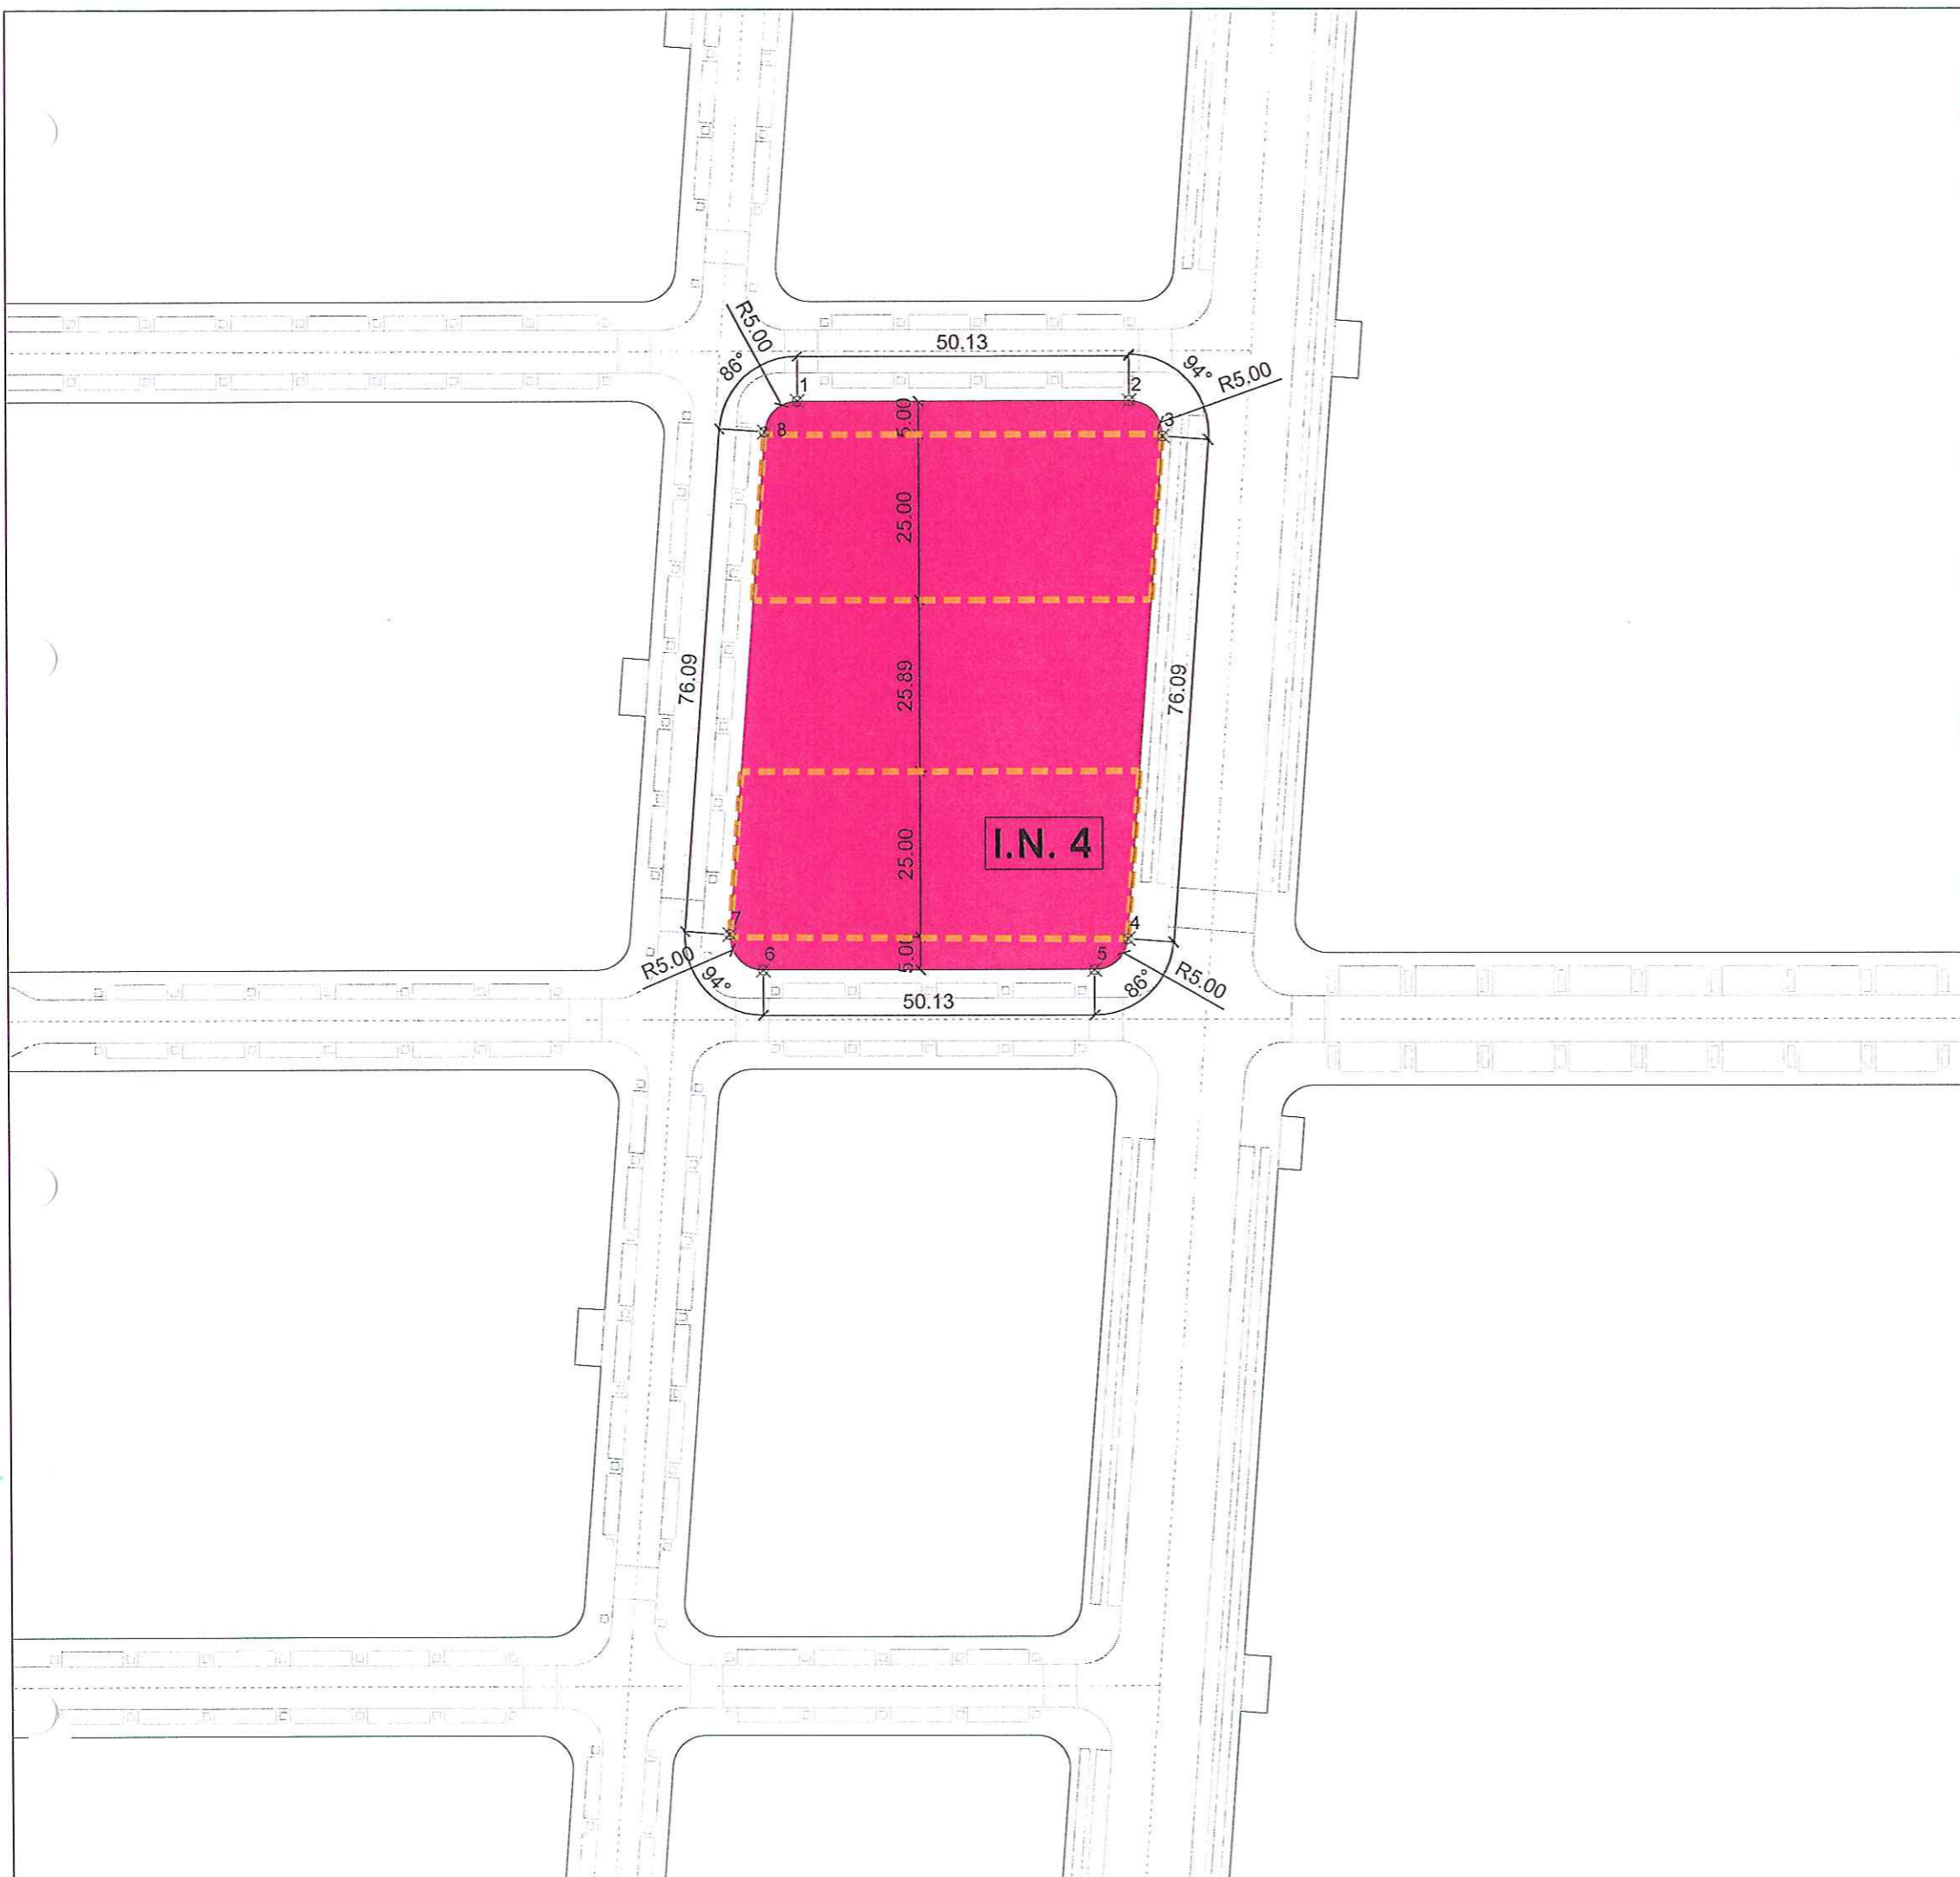

Situación dentro del Sector

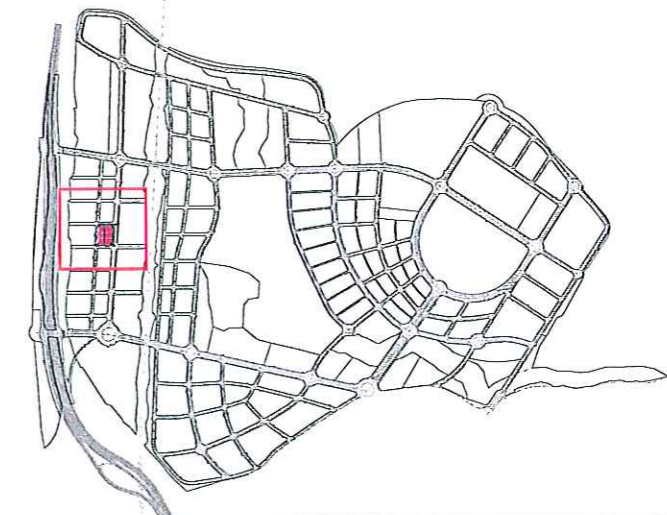

PROYECTO DE REPARCELACION SECTOR "AR NUEVO TRES CANTOS"

Ficha individualizada de parcela

Norte

I.N. 4



0 10 20 30 40 50 100 metros

Escala 1:1000



AYUNTAMIENTO DE TRES CANTOS



D. SERGIO GONZÁLEZ ZAMORANO